


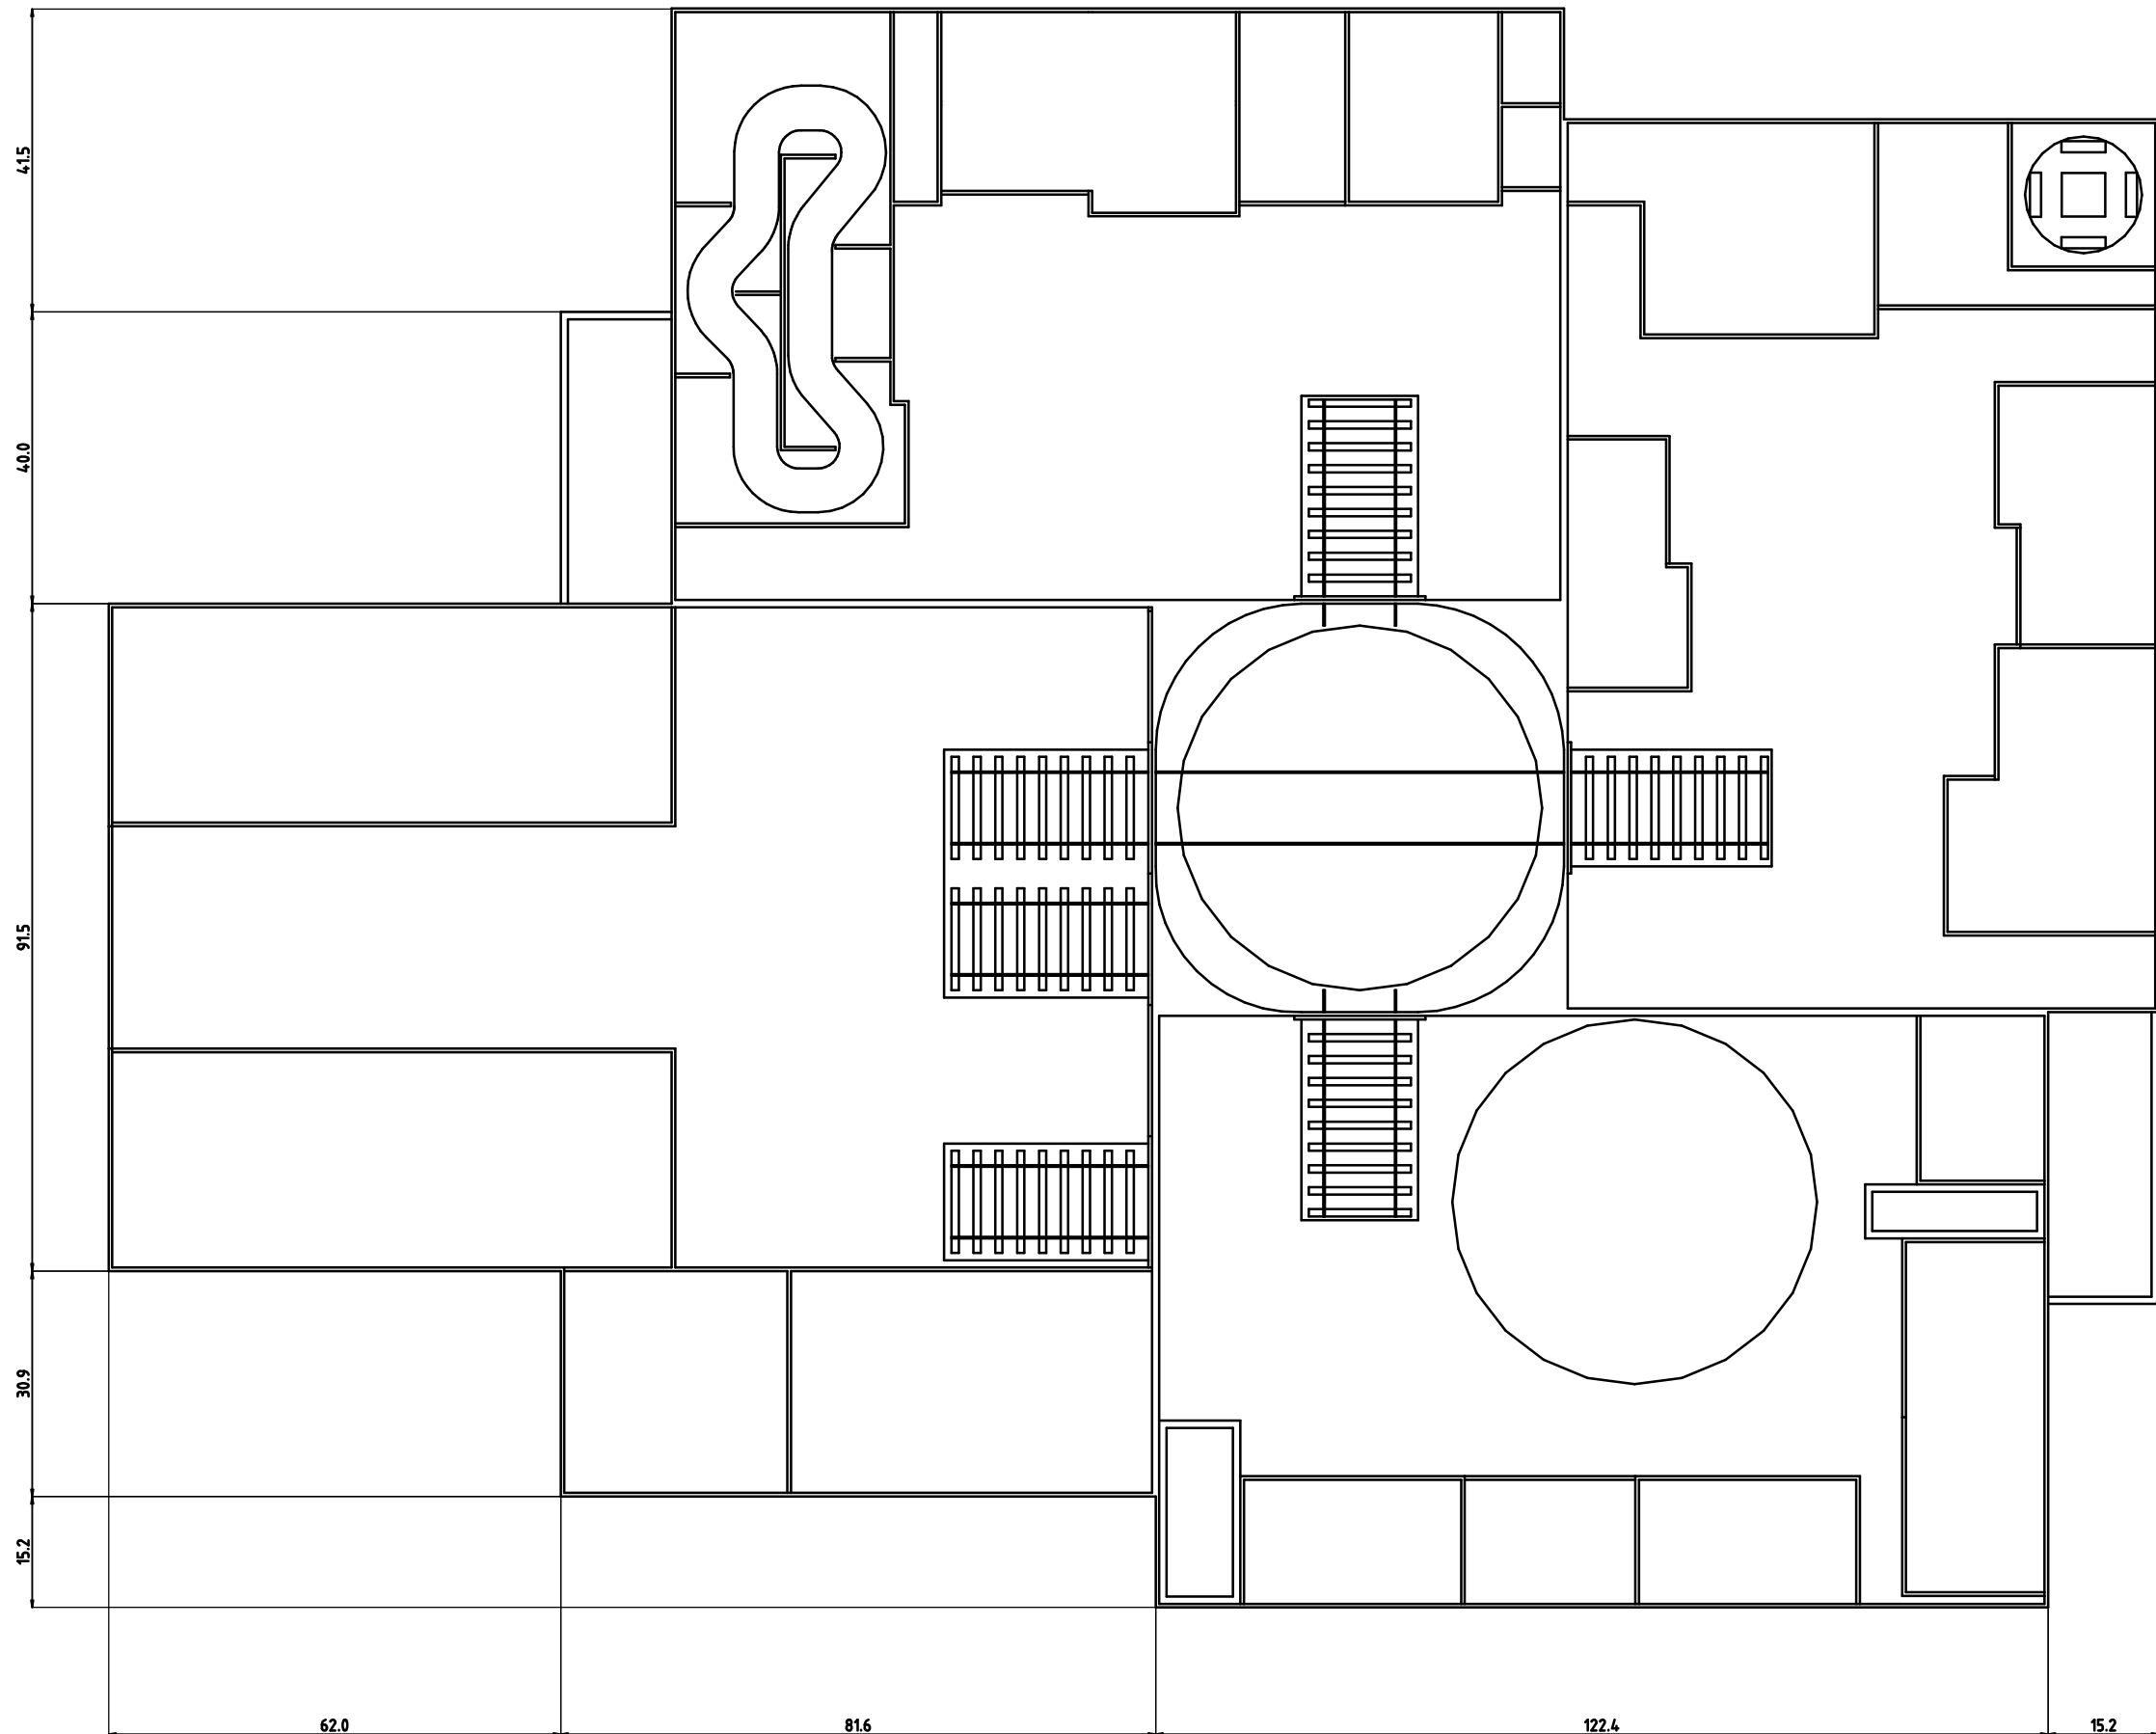

|     |                  |     |           |
|-----|------------------|-----|-----------|
|     |                  |     |           |
| A   | Original drawing | EH  | 8/30/2024 |
| REV | DESCRIPTION:     | BY: | DATE      |

GENERAL NOTES:  
Total length: 281,2 ft  
Total width: 219,1 ft  
Surface: 49.976 ft²

PROJECT NAME:  
VISIONARY VALLEY

DRAWING TITLE:  
FLOORPLAN LBE

DRAWN BY:  
E. Huijing

DATE:  
08/30/2024

CHECKED BY:  
R. van Gils

DATE:  
08/30/2024

CLIENT:  
STORYLAND  
DESIGN  
CHALLENGE  
2024

ARCHITECT:  
Erik Huijing  
Lyssa Troemel  
Robin van Gils  
Gulcin Ozsaylan  
Suzanne Soliman

PROJECT NO:  
001


SCALE:  
A1


DRAWING NO:  
A1-01

SHEET NO:  
1 of 1

REVISION:  
A

UNIT:  
Ft

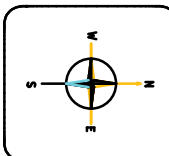

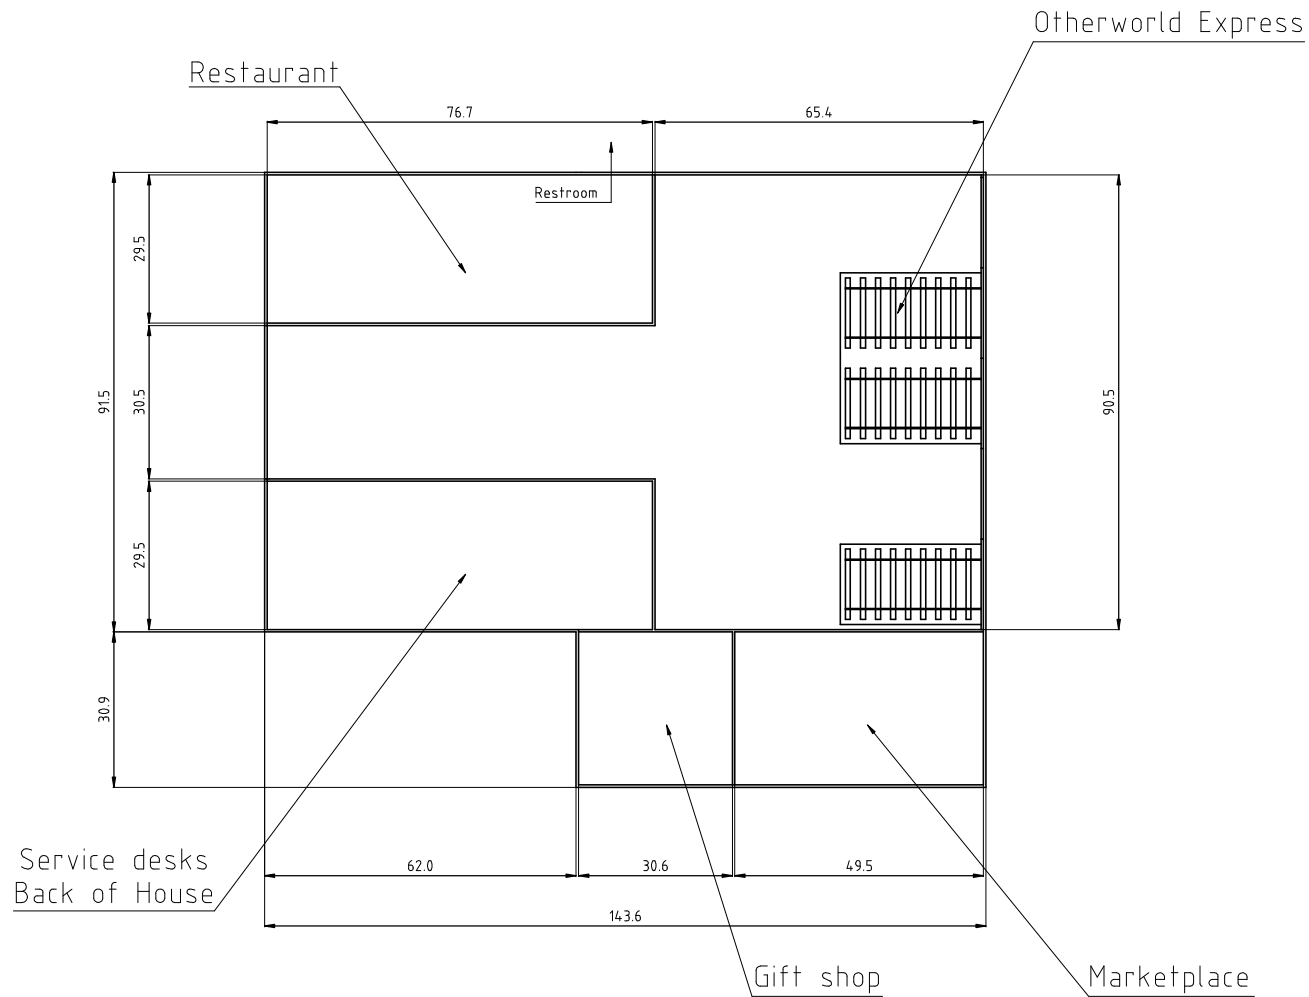

GENERAL NOTES:  
 Total length: 143,6 ft  
 Total width: 122,4 ft  
 Surface: 15.661 ft²

PROJECT NAME:  
 Visionary Valley

DRAWING TITLE:  
 Floorplan Station

DRAWN BY:  
 E. Huijing

DATE:  
 8/30/2024

CHECKED BY:  
 R. van Gils

DATE:  
 8/30/2024

CLIENT:  
 STORYLAND  
 DESIGN  
 CHALLENGE  
 2024

ARCHITECT:  
 Erik Huijing  
 Lyssa Troemel  
 Robin van Gils  
 Gulcin Ozsaylan  
 Suzane Soliman

PROJECT NO:  
 001

SCALE:  
 A3

DRAWING NO:  
 A3-01


SHEET NO:  
 1 of 1

REVISION:  
 A



UNIT:  
 Ft

| REV | DESCRIPTION      | BY | DATE      |
|-----|------------------|----|-----------|
| A   | Original drawing | EH | 8/30/2024 |

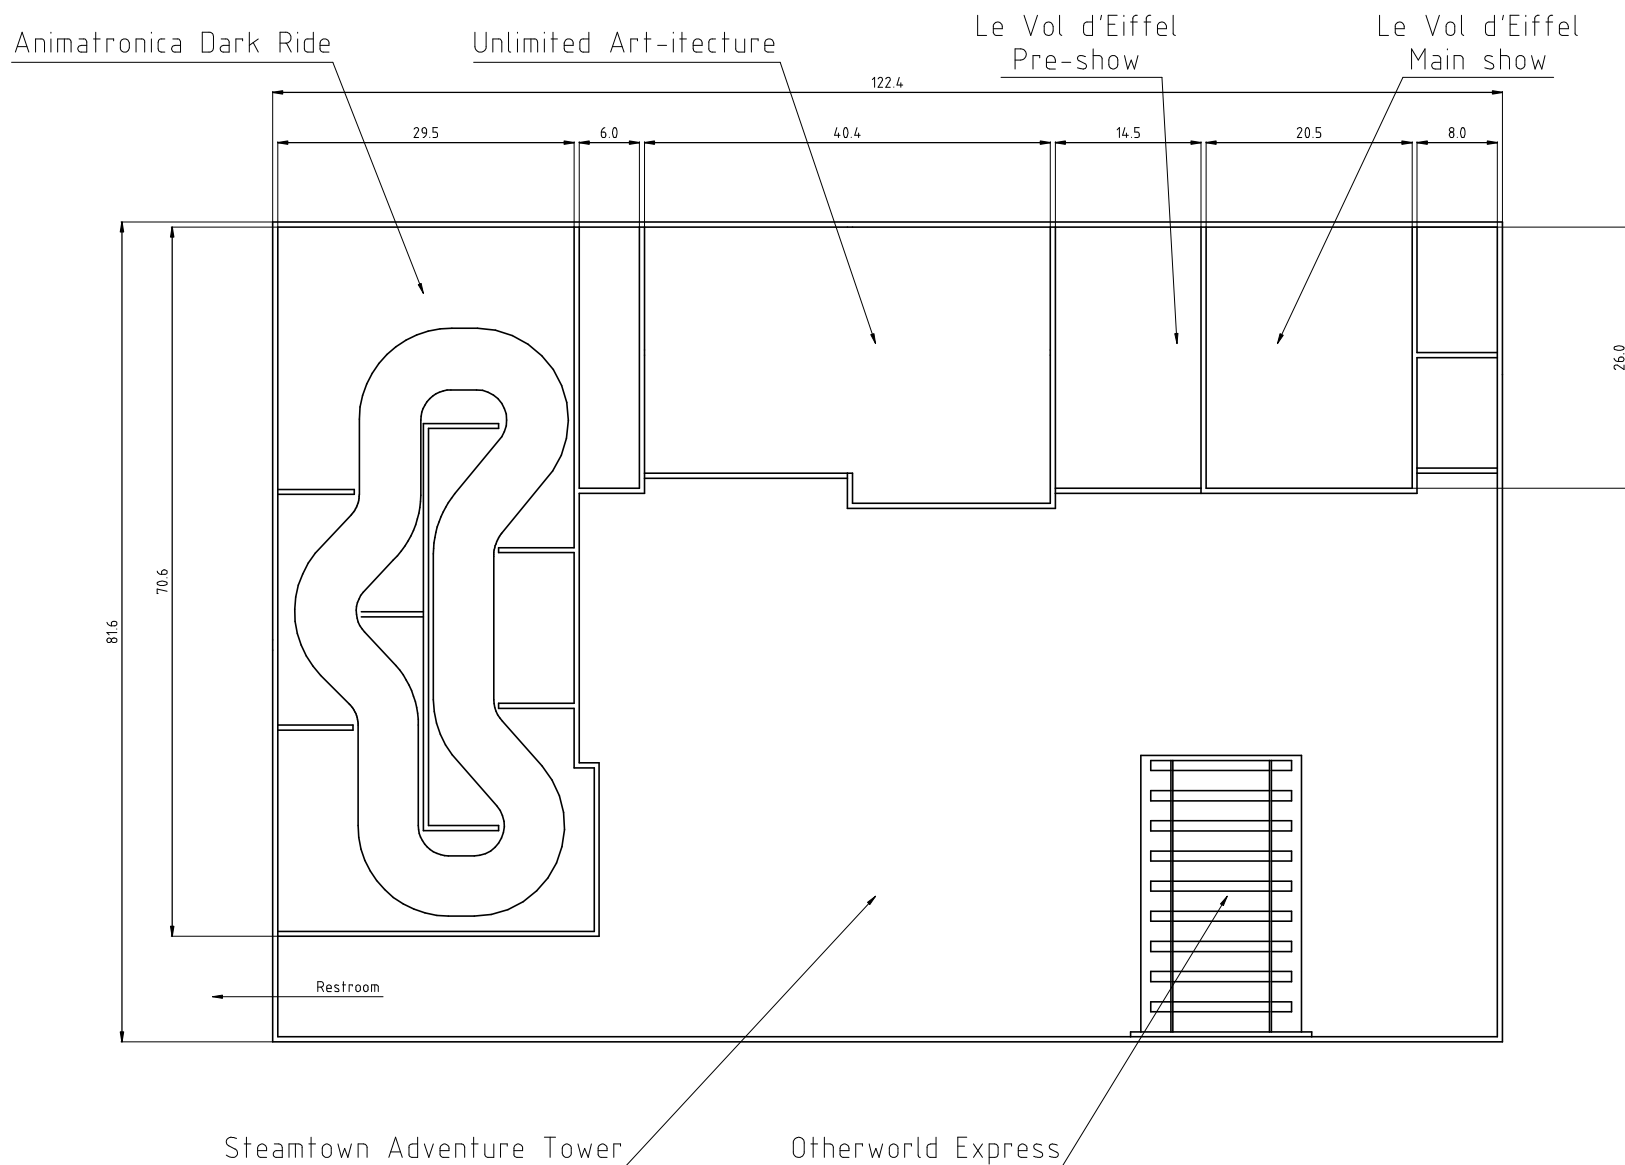

GENERAL NOTES:  
 Total length: 122,4 ft  
 Total width: 81,6 ft  
 Surface: 9988 ft²

PROJECT NAME:  
 Visionary Valley

DRAWING TITLE:  
 Floorplan World I

DRAWN BY:  
 E. Huijing

DATE:  
 8/30/2024

CHECKED BY:  
 R. van Gils

DATE:  
 8/30/2024

CLIENT:  
 STORYLAND  
 DESIGN  
 CHALLENGE  
 2024

ARCHITECT:  
 Erik Huijing  
 Lyssa Troemel  
 Robin van Gils  
 Gulcin Ozsaylan  
 Suzane Soliman


PROJECT NO:  
 001

SCALE:  
 A3

DRAWING NO:  
 A3-02


SHEET NO:  
 1 of 1


REVISION:  
 A

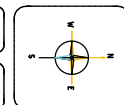

UNIT:  
 Ft

| REV | DESCRIPTION      | BY | DATE      |
|-----|------------------|----|-----------|
| A   | Original drawing | EH | 8/30/2024 |

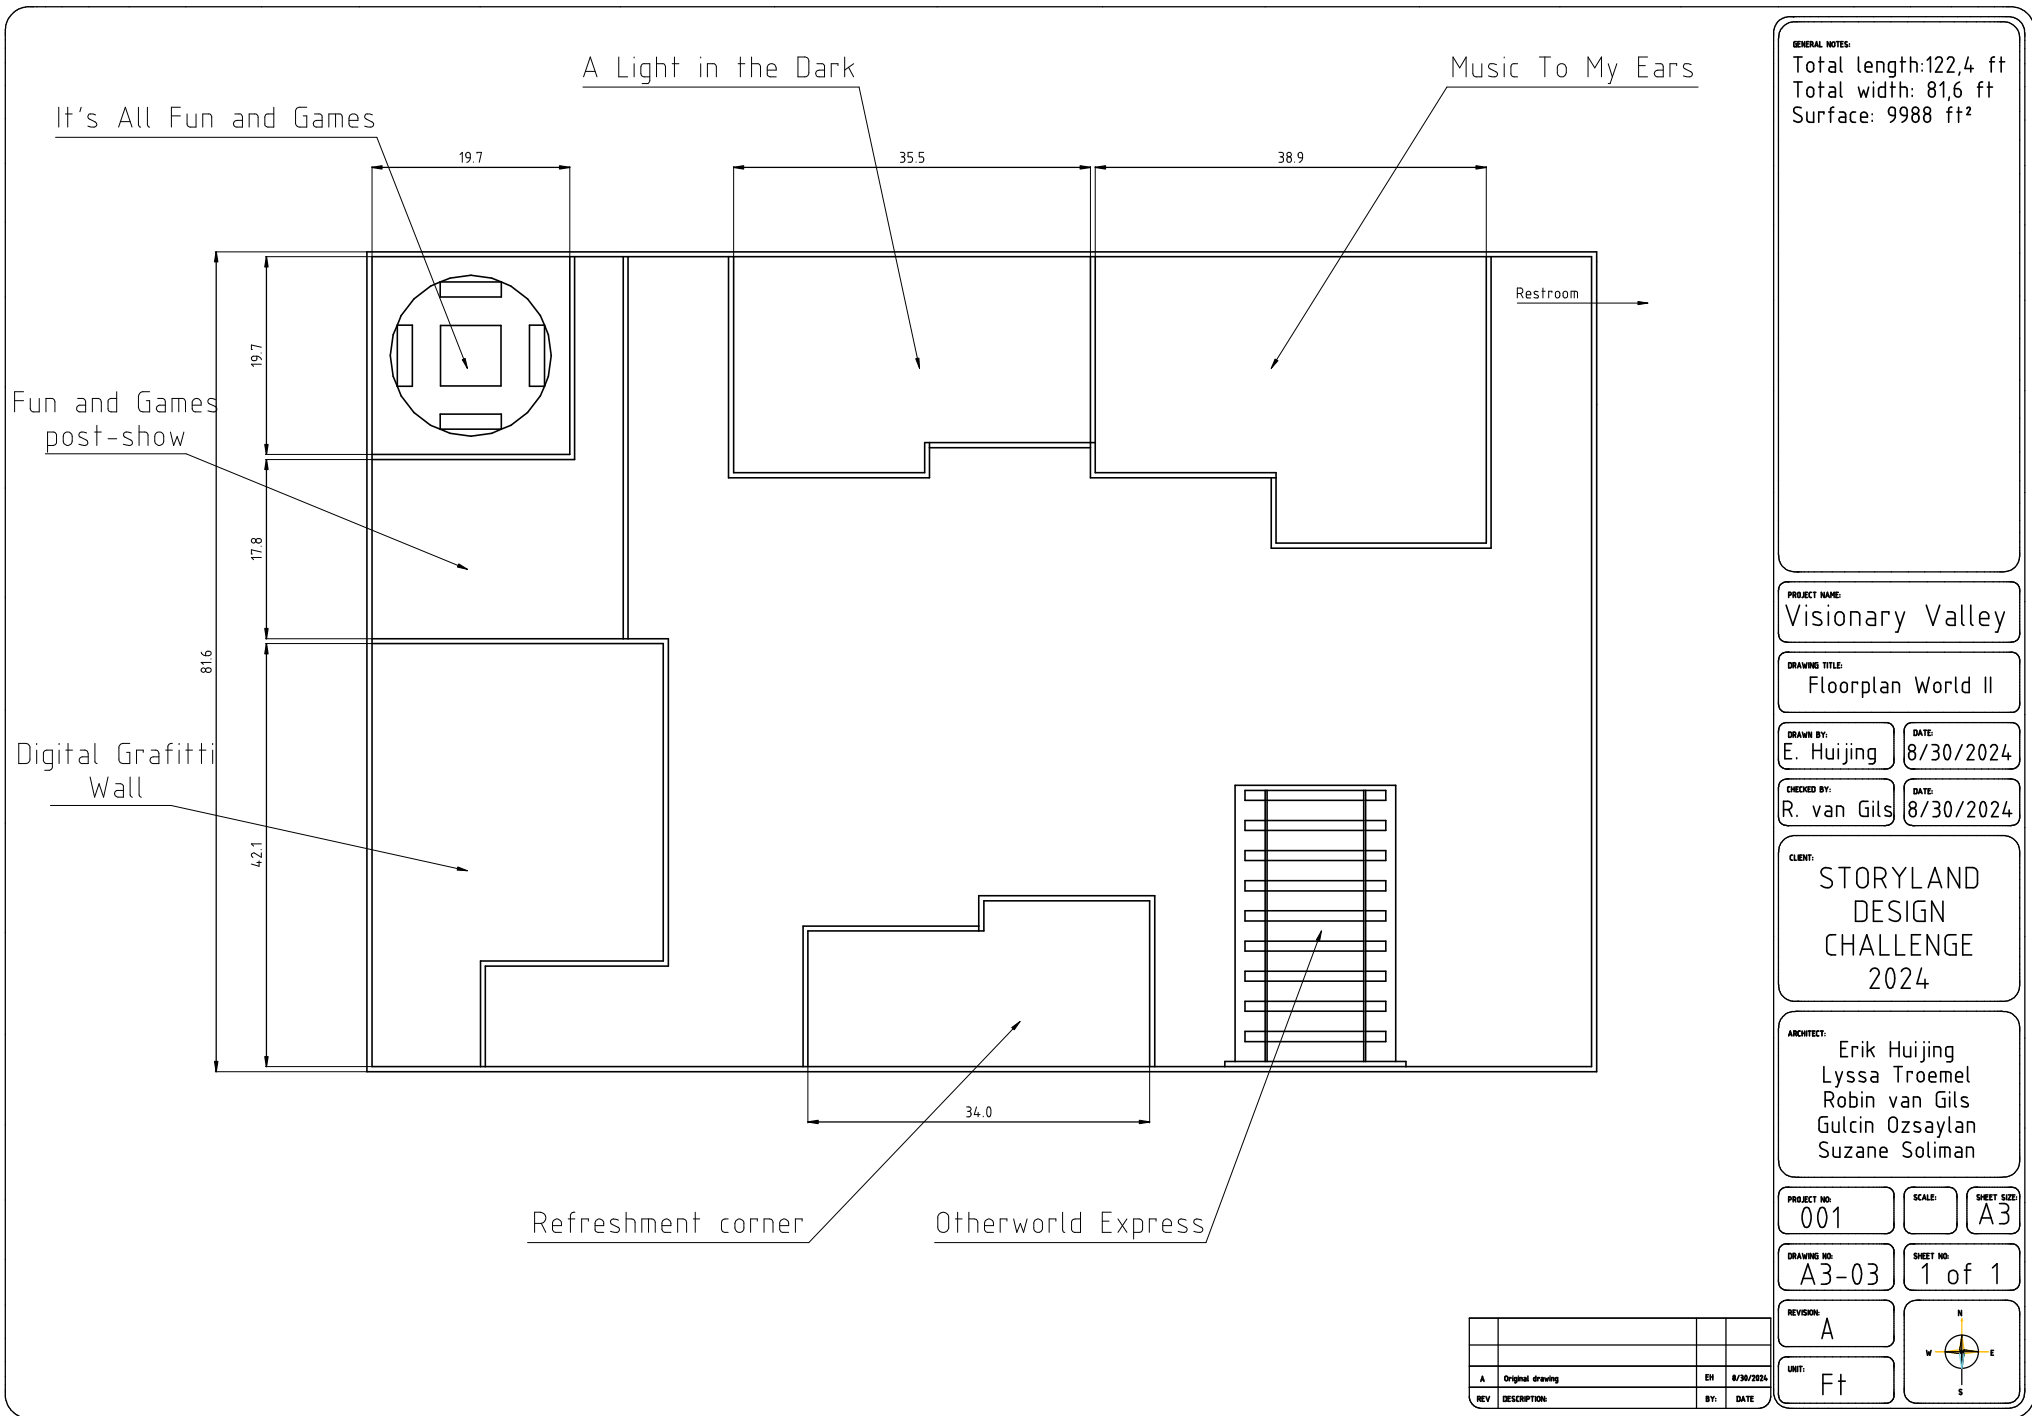

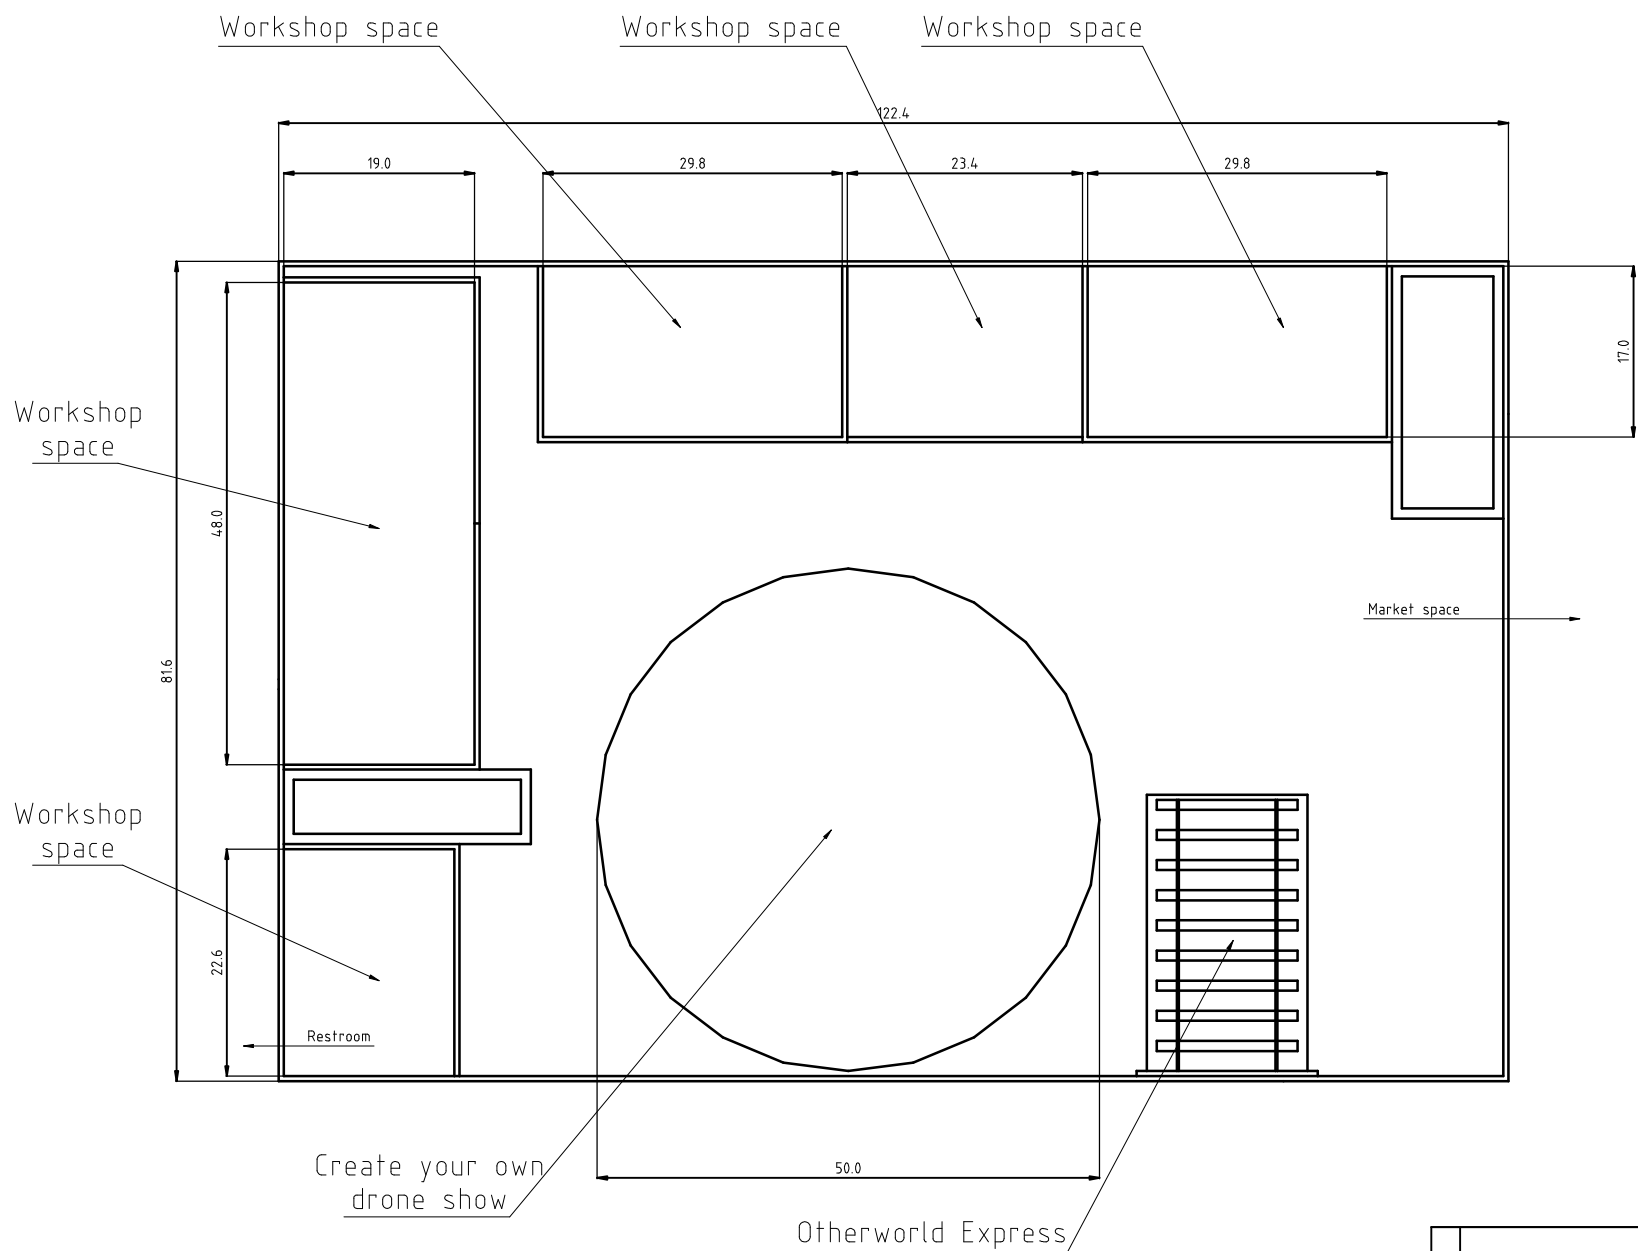

GENERAL NOTES:  
Total length: 122.4 ft  
Total width: 81.6 ft  
Surface: 9988 ft²

PROJECT NAME:  
Visionary Valley

DRAWING TITLE:  
Floorplan World III

DRAWN BY:  
E. Huijing

DATE:  
8/30/2024

CHECKED BY:  
R. van Gils

DATE:  
8/30/2024

CLIENT:  
STORYLAND  
DESIGN  
CHALLENGE  
2024

ARCHITECT:  
Erik Huijing  
Lyssa Troemel  
Robin van Gils  
Gulcin Ozsaylan  
Suzane Soliman

PROJECT NO:  
001


SCALE:  
A3

DRAWING NO:  
A3-04

SHEET NO:  
1 of 1

REVISION:  
A

UNIT:  
Ft

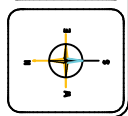

| REV | DESCRIPTION      | BY | DATE      |
|-----|------------------|----|-----------|
| A   | Original drawing | EH | 8/30/2024 |